


9M

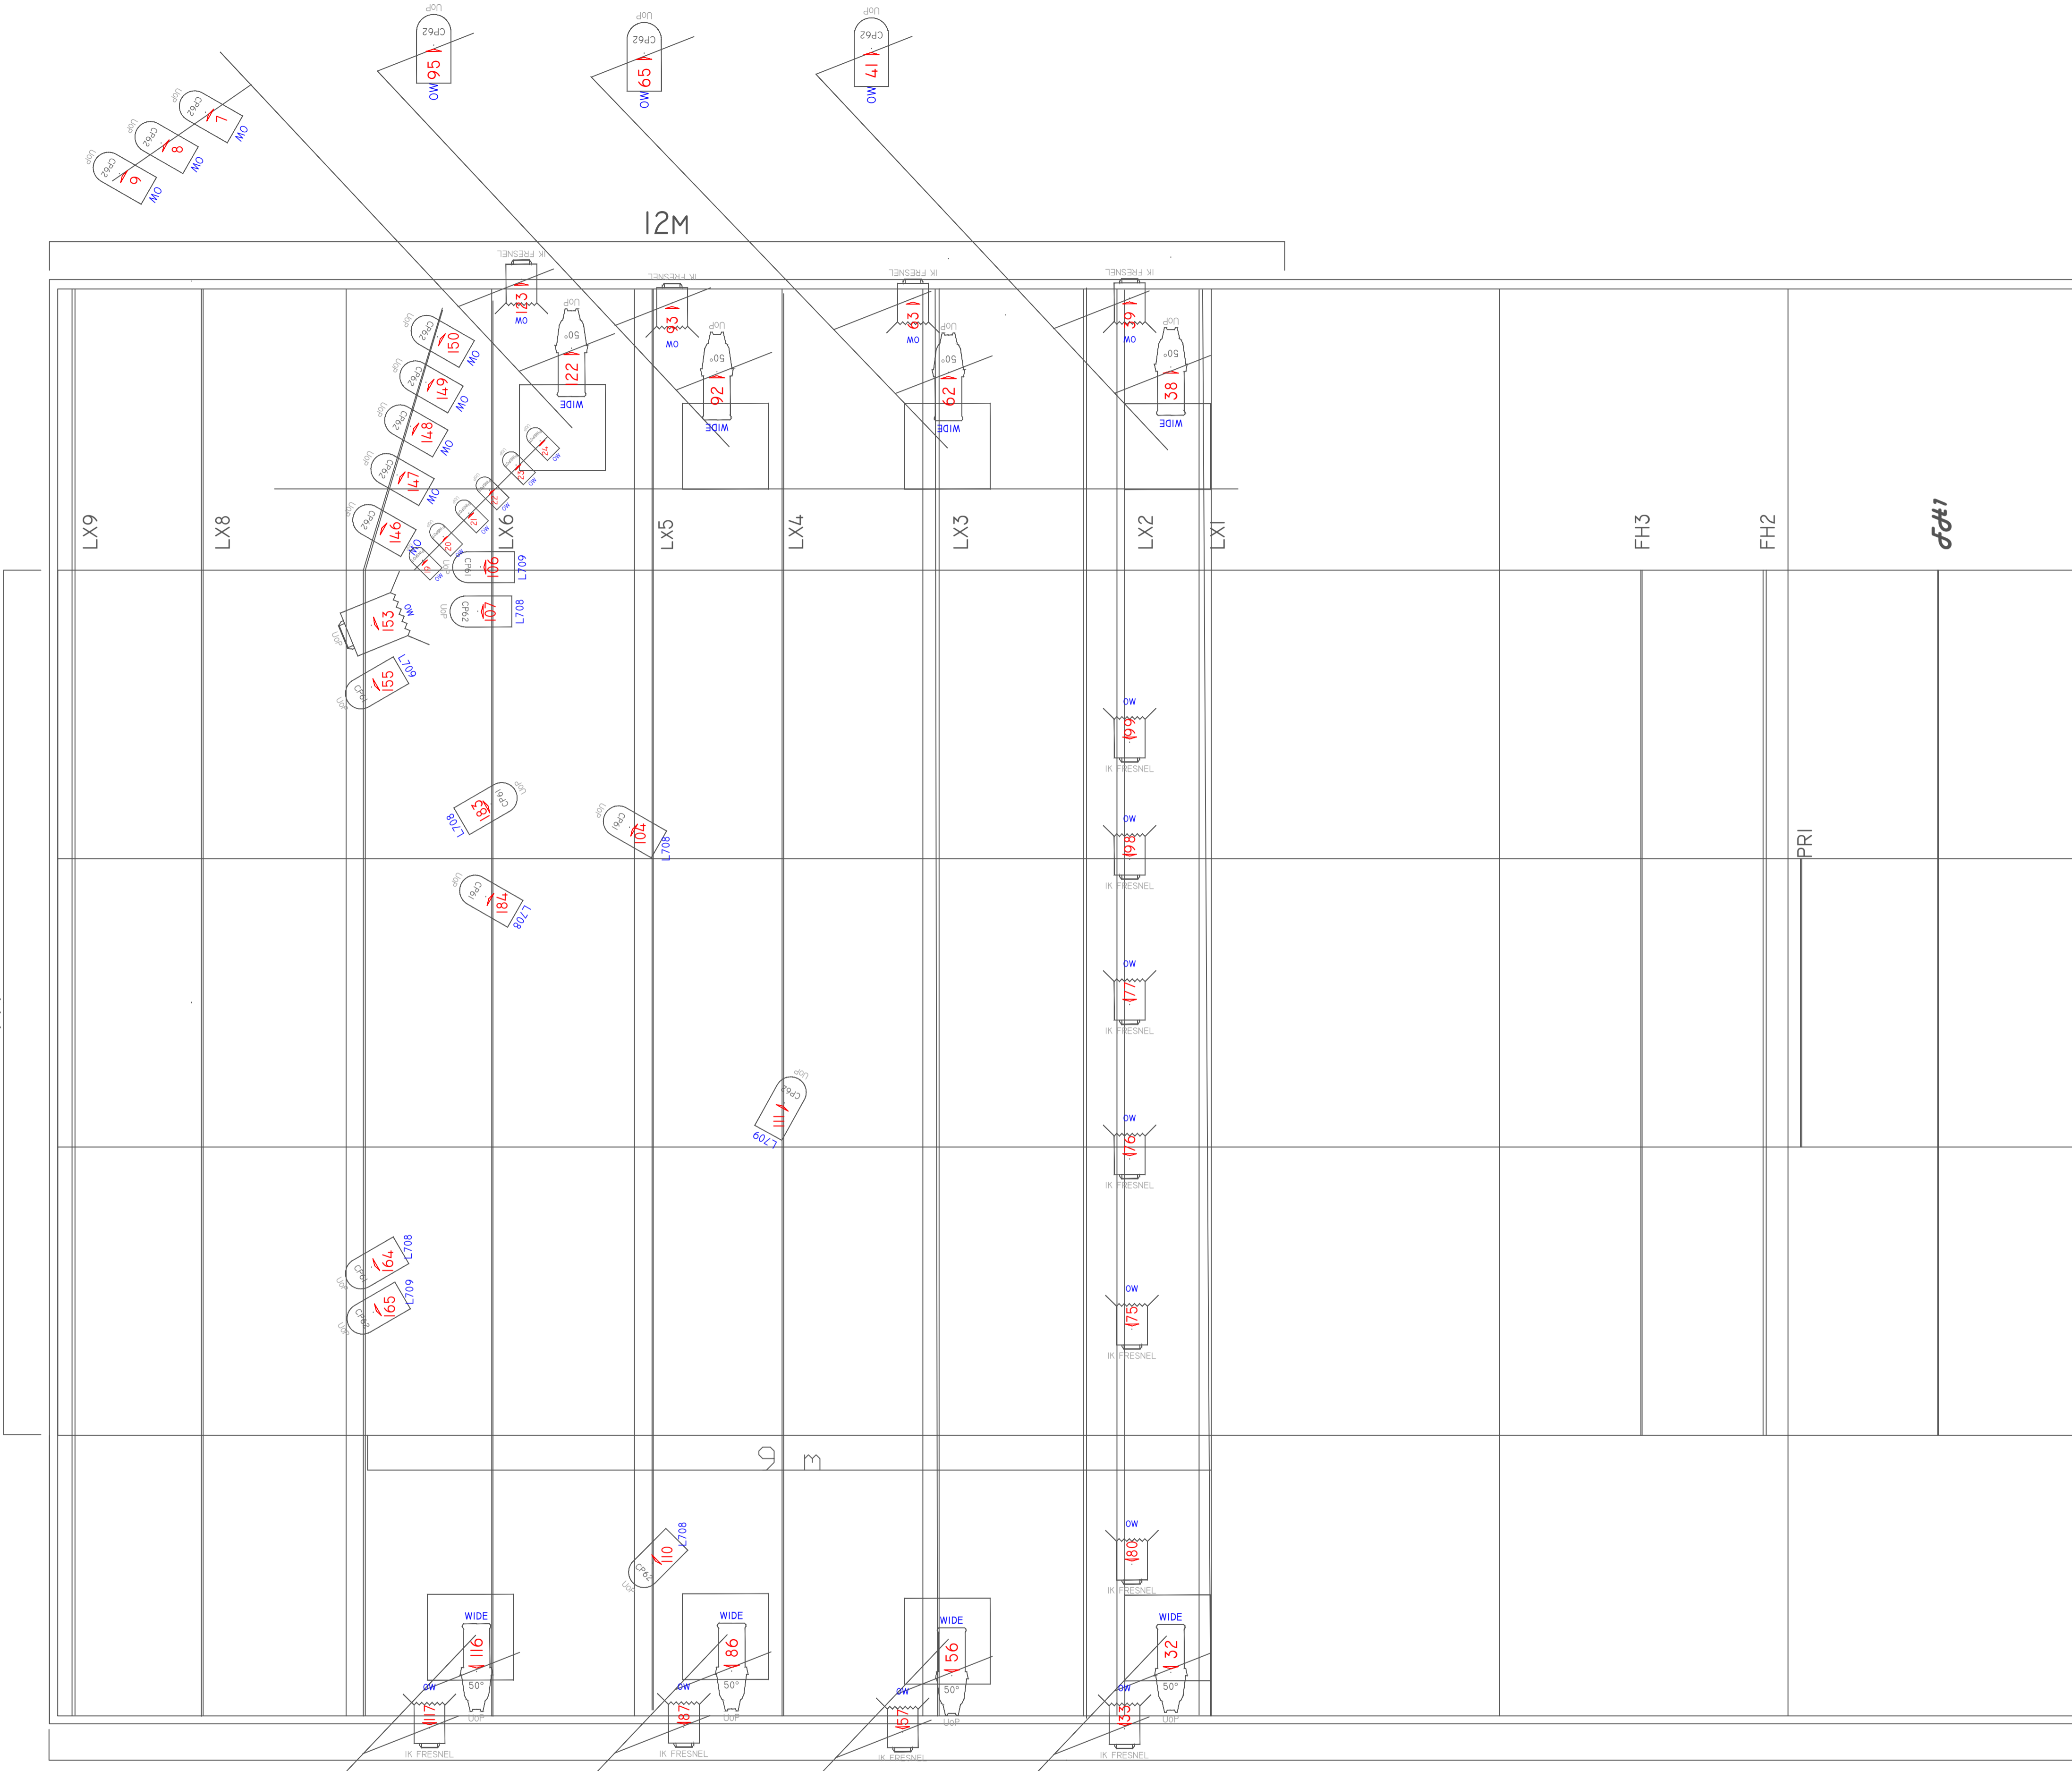

LIGHTING FIXTURES

 750W PROFILE - SOURCE 4 - 50° Z
8 UNITS

 IKW RJ FRESNEL - 6/45°
14 UNITS

 2KW RJ PEBBLE - 9/68°
1 UNIT

 PAR 64
18 UNITS

 PAR 64
6 UNITS


 PINSPOTS
6 UNITS

13M50

3.00 M

1.20M

0.30M

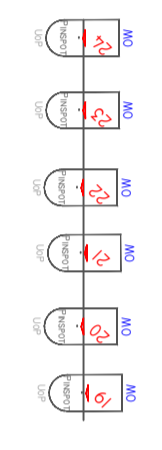

PINSPOTS ON FLOOR STANDS

BOOM LENS HEIGHTS

THE HOUSE - PLYMOUTH UNIVERSITY

SHOW: |
VENUE: |
DESIGNER: |
SCALE: |

GENERIC PLAN
HEATHER WALROND COMPANY - THE RISING
DRAWN BY MELAINE LE BARS
CUSTOM @ AI